




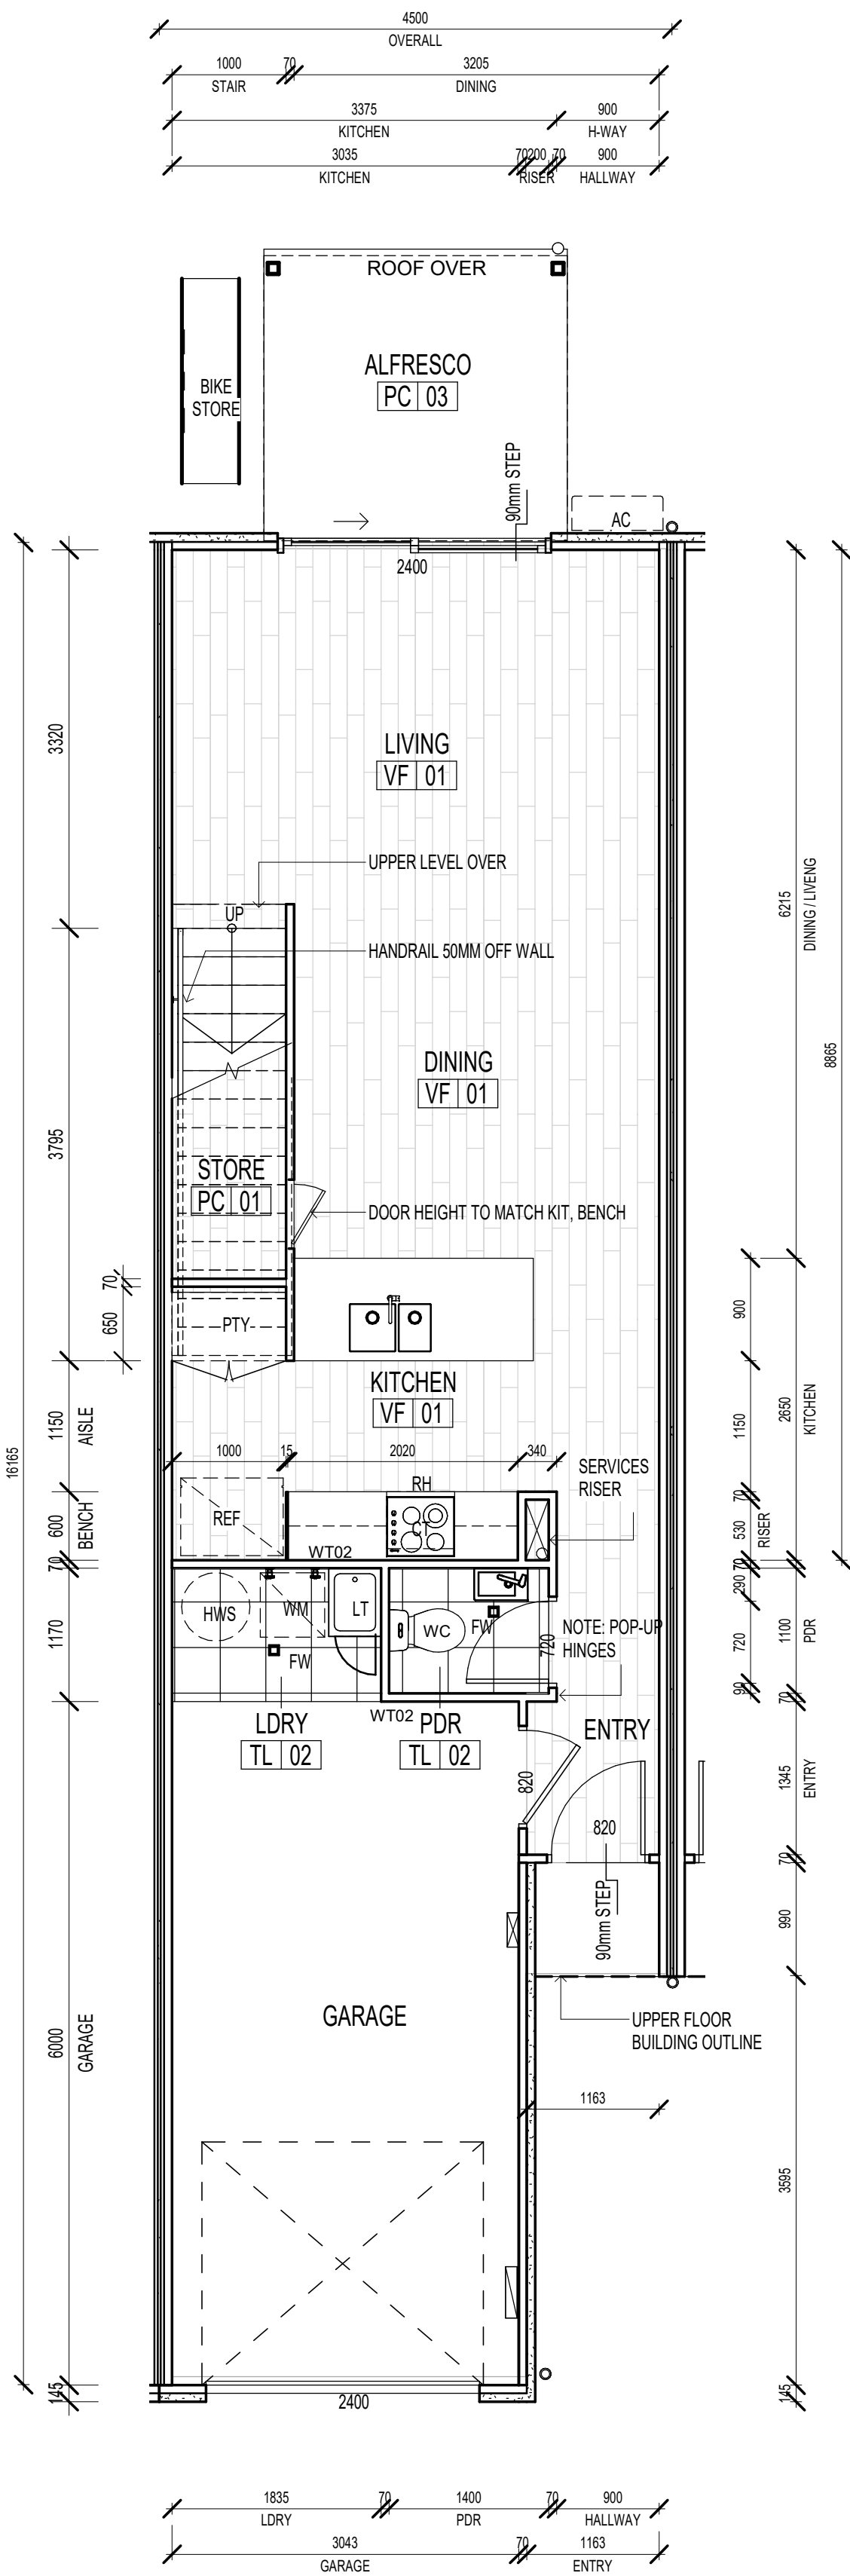


1 UNIT - GROUND FLOOR PLAN
1:50

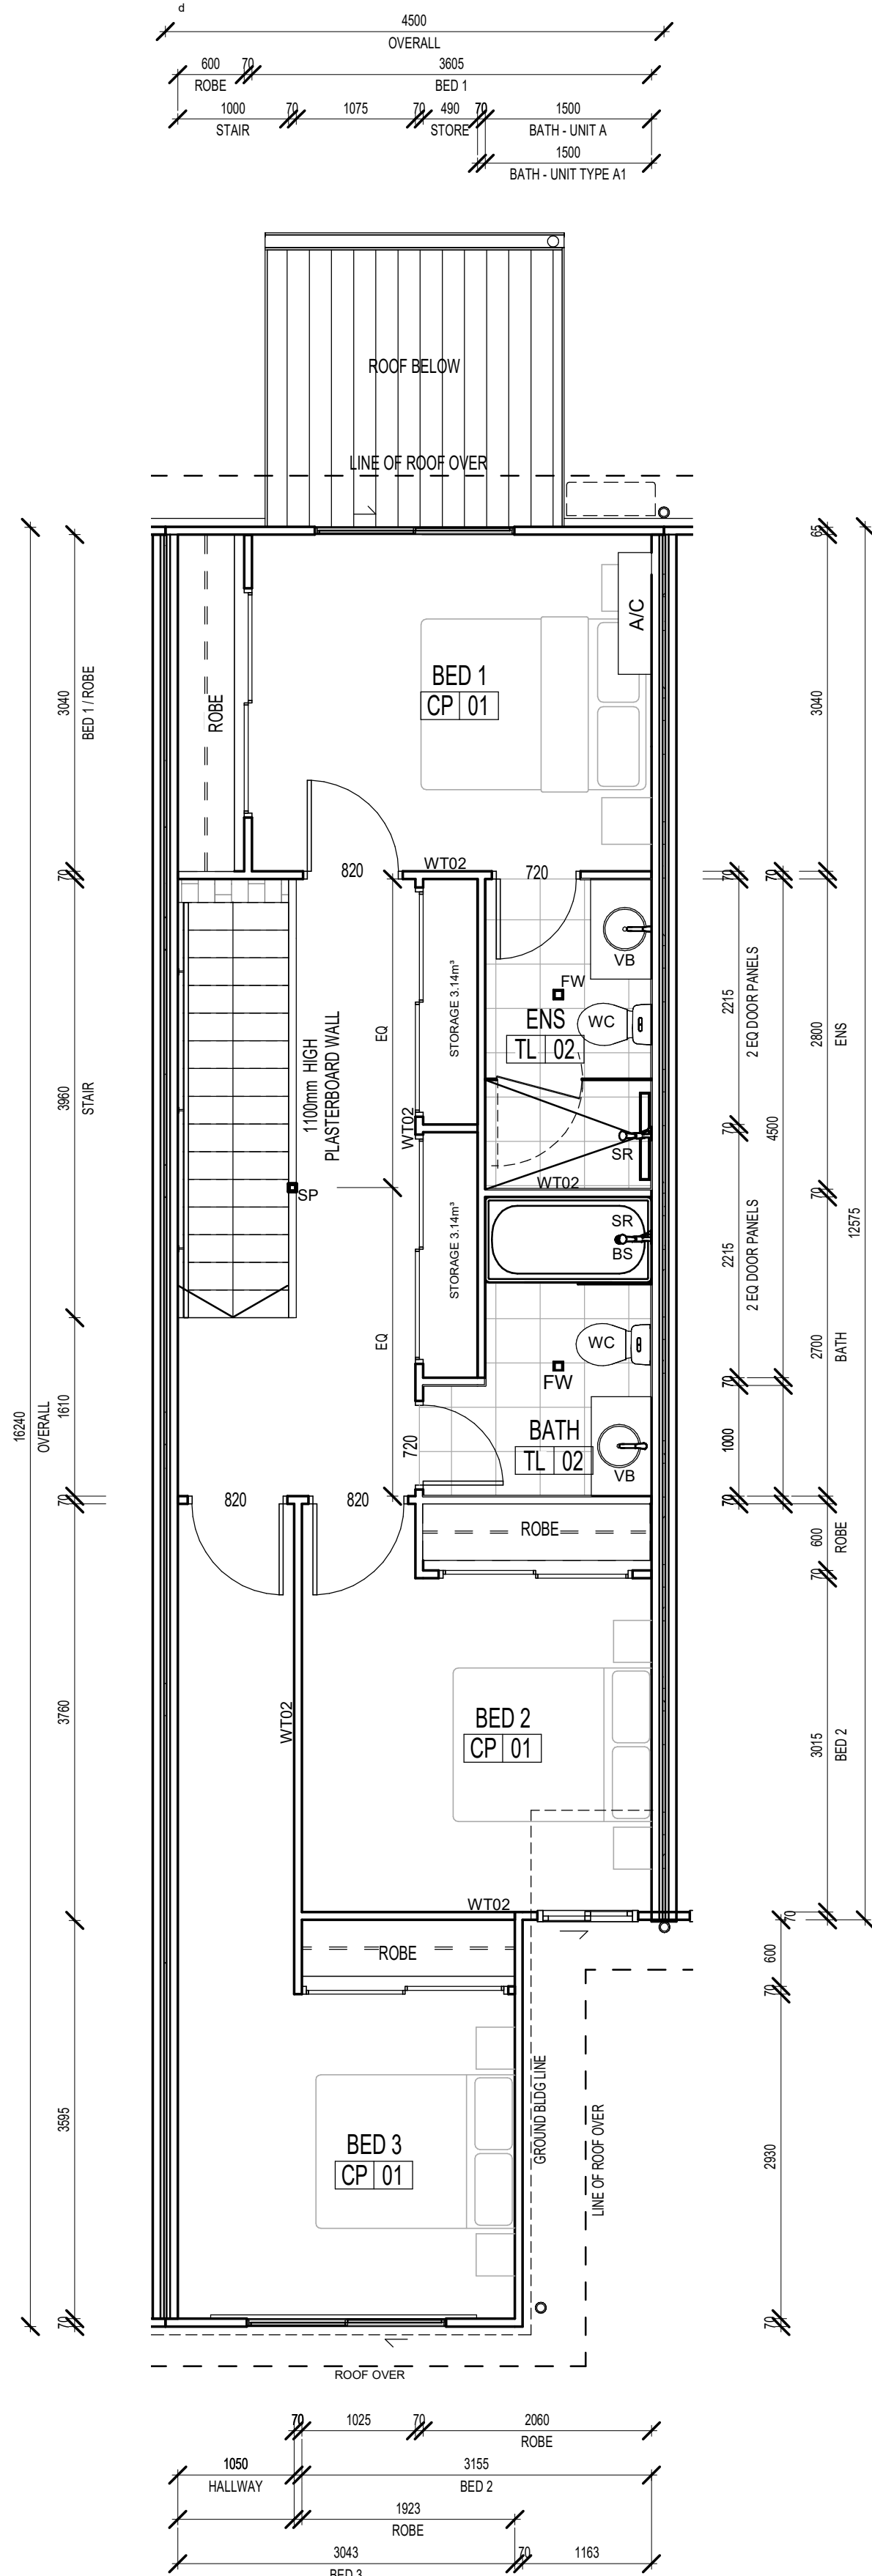

2 UNIT - LEVEL 1 FLOOR PLAN
1:50

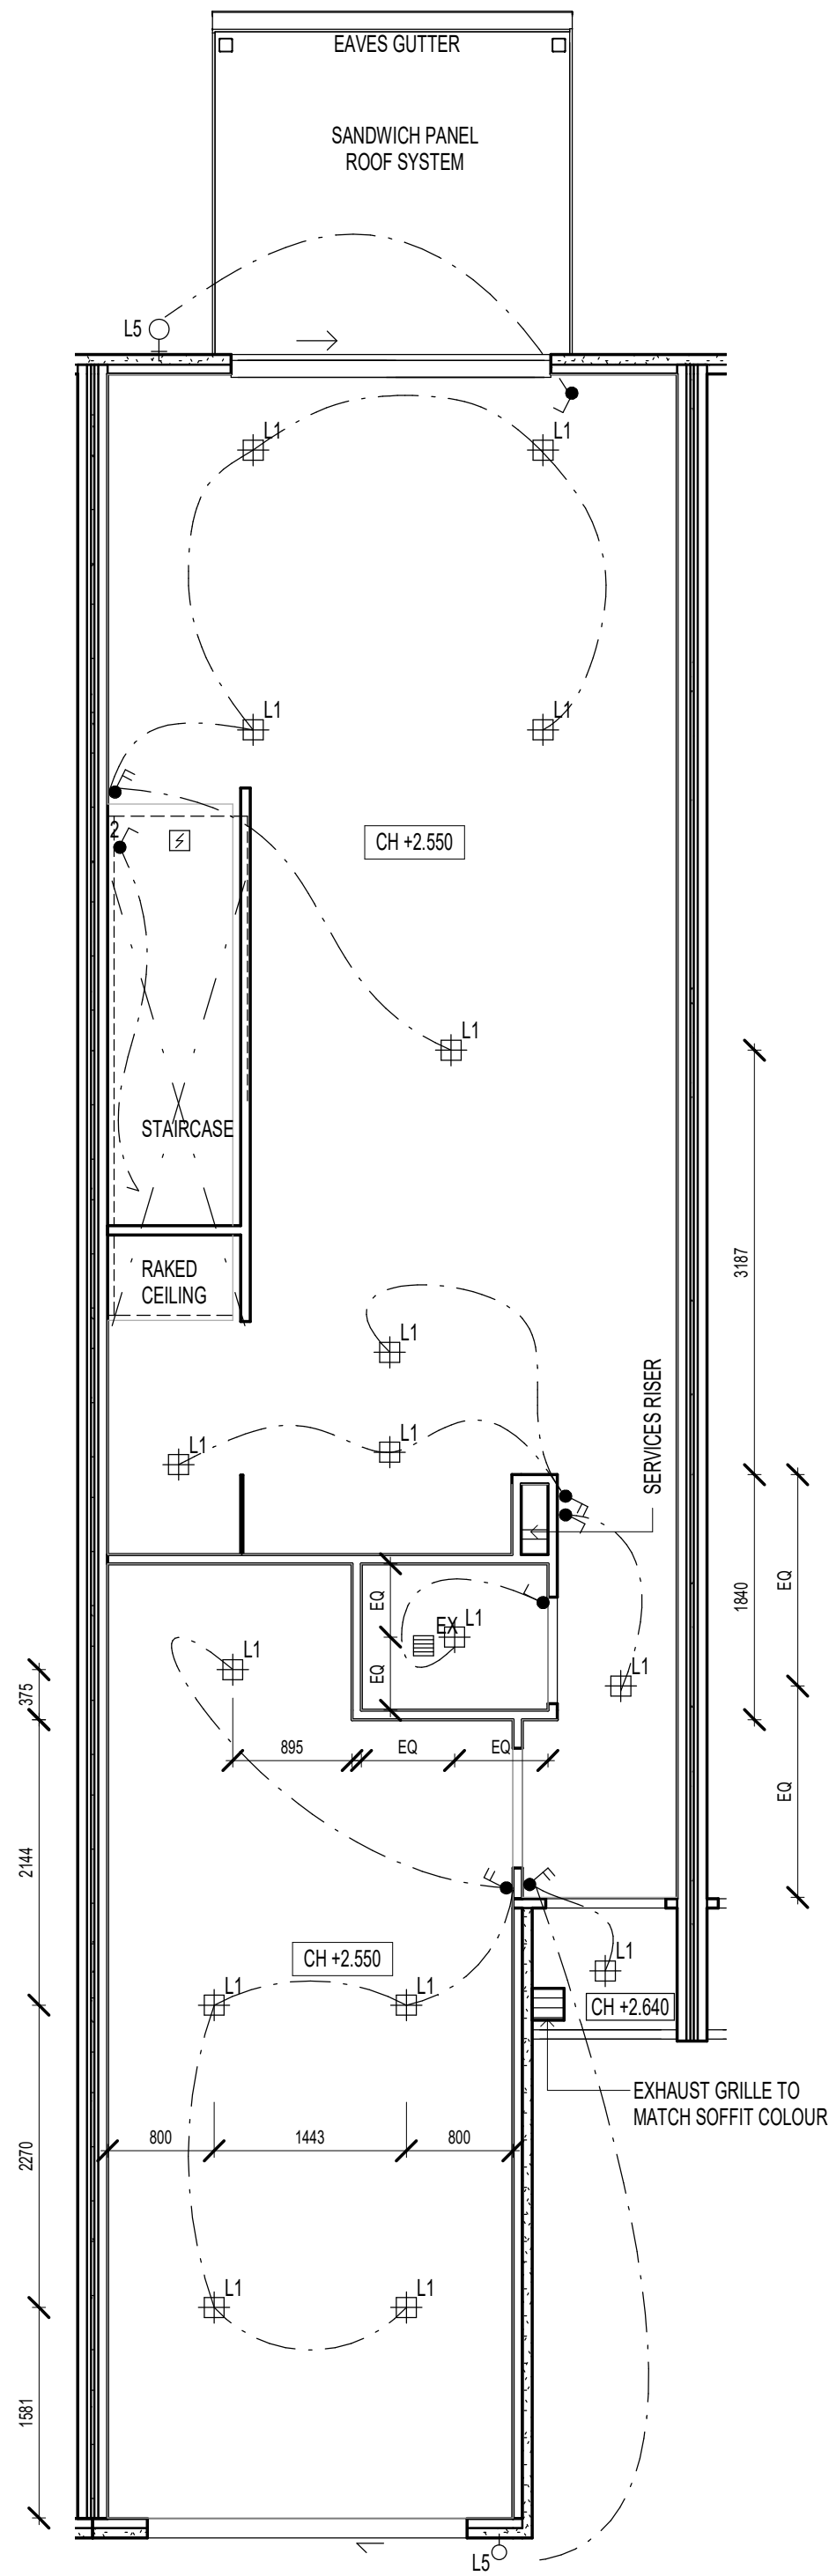

3 GROUND FLOOR RCP
1:50

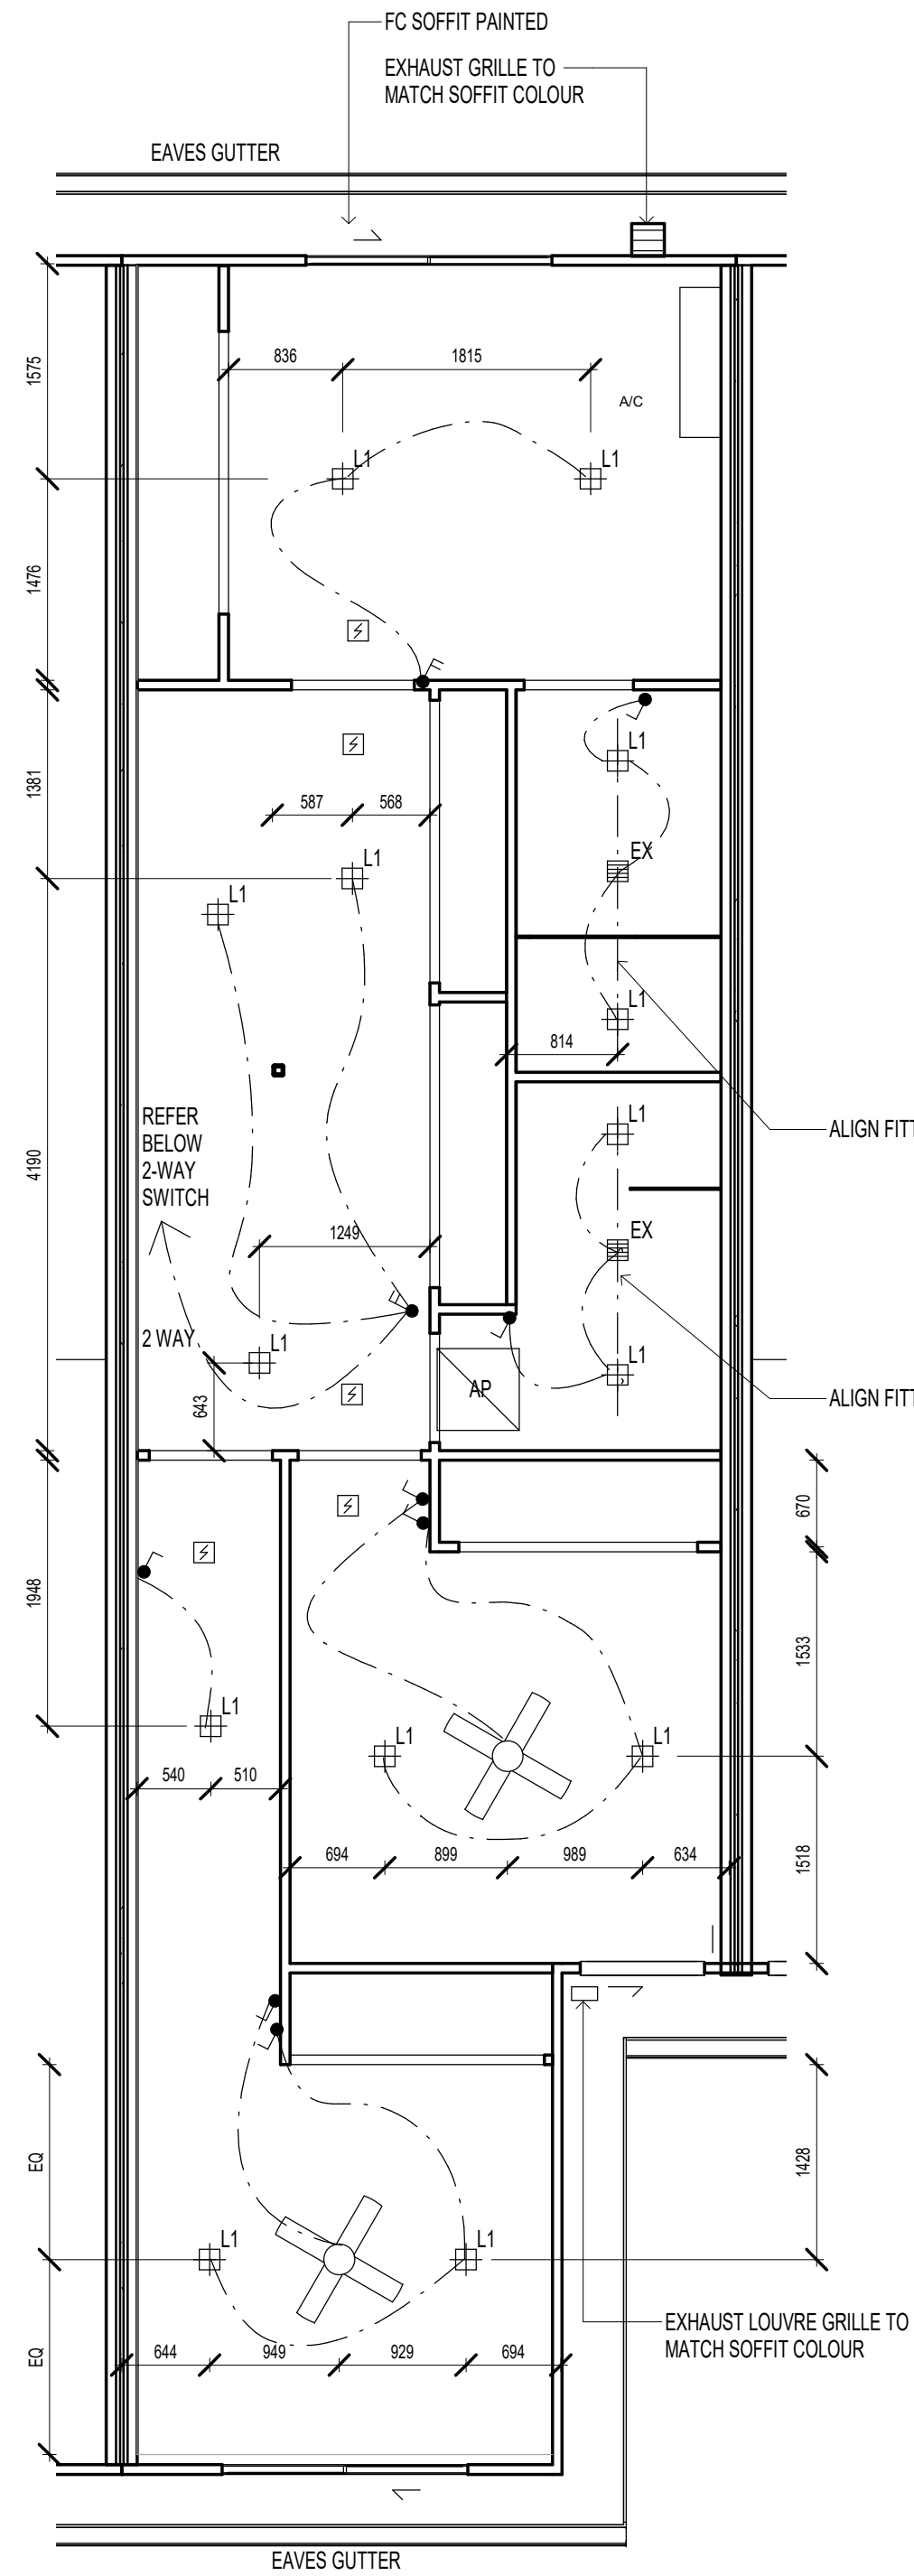

4 LEVEL 1 RCP
1:50

LIGHTING LEGEND			
L1	○	RECESSED DOWNLIGHT	
L2	○	SURFACE MOUNTED LIGHT FITTING	
L3	○	PENDANT LIGHT FITTING	
L4	○	EXTERIOR SURFACE MOUNTED LIGHT FITTING ON LEVEL / RAKED CEILING	
L5	○	EXTERIOR WALL MOUNTED UP/DOWN LIGHT FITTING	
L6	○	WALL MOUNTED LIGHT FITTING	
L7	○	2X LED BATTEN	
L8	○	SWITCH	
L9	○	2 GANG SWITCH	
L10	○	2 WAY SWITCH	
L11	○	EXHAUST FAN	
L12	○	SMOKE ALARM - HARDWIRED	
L13	○	SUPPLY AIR DIFFUSER	
L14	○	ACCESS PANEL	
L15	○	EXHAUST GRILLE - EXTERNAL	

FLOOR FINISHES LEGEND	
CP 01	CARPET
PC 01	POLISHED CONCRETE
TL 01	TILES
TL 02	NON-SLIP TILES
VF 01	VINYL PLANK
NOTE:	

REV	DATE	DESCRIPTION	BY
1	01/12/23	PRELIMINARY ISSUE	KN
2	14/12/23	PRELIMINARY ISSUE	KN
3	18/01/24	PRELIMINARY REVISED	KN
4	20/02/24	PRELIMINARY ISSUE	KN
5	28/03/24	ISSUE FOR APPROVAL	KN
6	02/05/24	BA ISSUE REVISED	KN
A	07/06/24	ISSUE FOR CONSTRUCTION	KN

Note: All dimensions are subject to site measurement & verification prior to commencement of construction on site.
File: S:\340 - SLH.17 Jane St Beaudesert - 2021\03.00 Documentation\UNITS\340 - INTERNAL TYPE A.rvt

FOR CONSTRUCTION

ARCHIDIOM
architecture // interiors // masterplanning // project management
ADAI Pty Ltd ACN 106 491 892
Level 5, 25 Elkhorn Ave.
Surfers Paradise, Qld 4217 Australia
U/ 61 7 5592 1049
e/ info@archidiom.com.au
w/ archidiom.com.au

DRAWING TITLE
TORTORA RESIDENCES
17 JANE STREET, BEAUDESERT

TYPICAL UNIT TYPE A - PLANS & RCP

DRAWN	KN
CHECKED	MC
SCALE	As indicated @ A1
DATE	MAY 2024
PROJECT NO.	340-SLH.17JaneSt
DRAWING NO.	340_A-DD-4.1.01
ISSUE	A