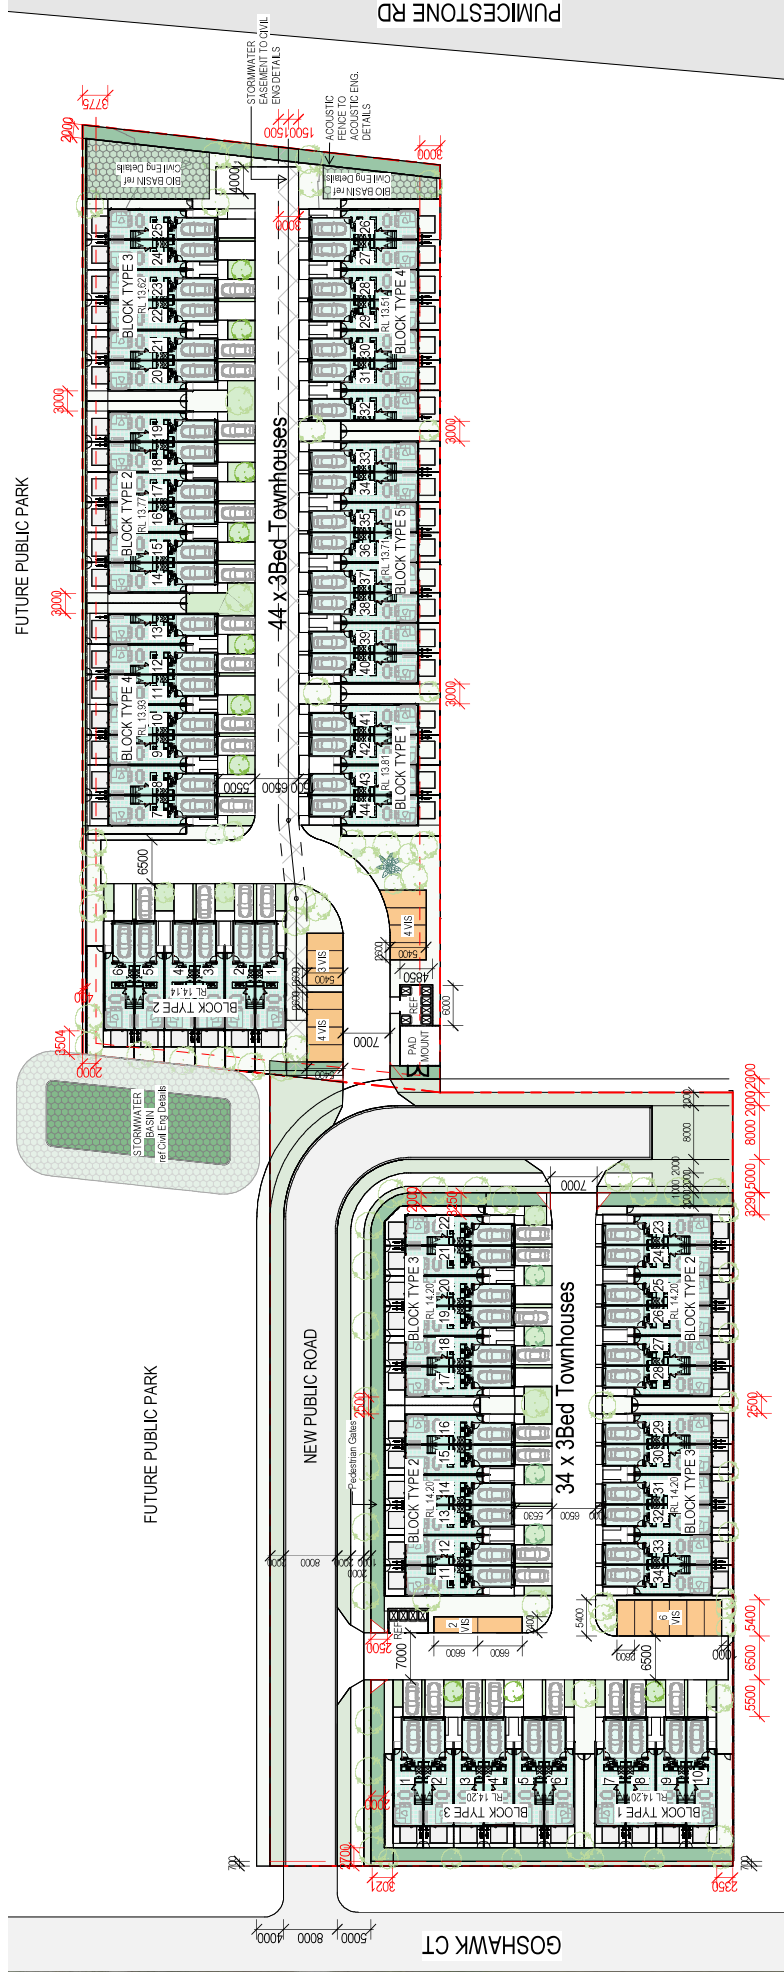


FIGURE 3.3 MINIMUM SIGHT LINES FOR PEDESTRIAN SAFETY
SIGHT TRIANGLE AS PER AS 2890.1

MASTER PLAN - GROUND LEVEL

 1:750 @ A3

DEVELOPMENT APPLICATION

126 PUMICESTONE RD & 59 GOSHAWK CRT

These designs and plans are the copyright of MODE DESIGN Corp. Pty Ltd and cannot be reproduced without written permission.

ISSUE B DA 2.01

10